


# The Municipal Authority Of The Borough Of Lewistown Commercial/Industrial Specifications (Water)

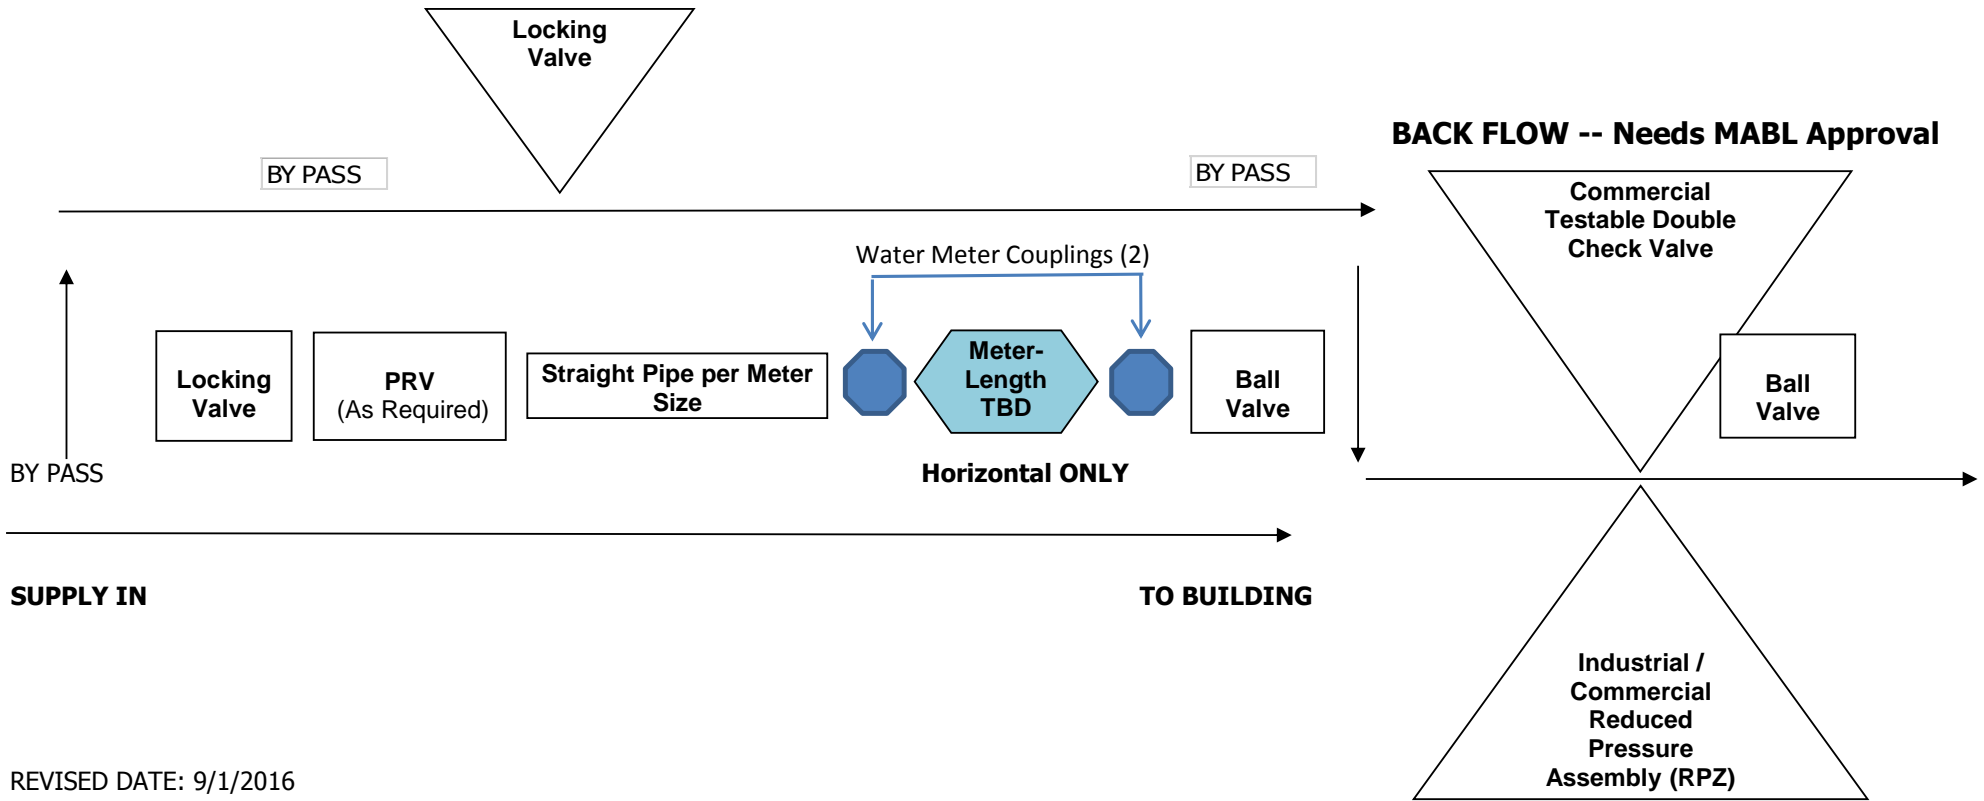

REVISED DATE: 9/1/2016

S:/meter valve flow chart